



**Liquor Control Act 1988
RESTAURANT LICENCE**

The Licensee
Riversmith
PO Box 412
MARGARET RIVER WA 6285

Premises Name: Riversmith
Premises Address: 122 Bussell Highway MARGARET RIVER WA
6285

Licensee: Goldcape Holdings (WA) Pty Ltd

The licensee named above is authorised to sell liquor at the licensed premises described above, in accordance with the Liquor Control Act 1988 ("the Act"). The licensee must comply with all requirements and conditions imposed by the Act, any conditions or authorisations published by notice under s 31 of the Act, and any conditions or requirements set out below. The licence continues in force until surrendered or cancelled under the Act.

EXTENDED TRADING PERMITS

The following extended trading permits have been granted under s 60 of the Act. The authorisation to trade pursuant to the licence is modified accordingly.

Permit Nos:
0215245520
0215712120

TRADING HOURS AND CONDITIONS

TRADING HOURS

The permitted trading hours are those prescribed in s 98F of the Act.

TRADING CONDITIONS

1. The licensee is authorised to sell and supply liquor for consumption on licensed premises, ancillary to a meal supplied by the licensee and eaten on the licensed premises, in accordance with the provisions of s 50 of the Act.
2. The sale of packaged liquor for consumption off the licensed premises is prohibited.
3. Liquor may only be consumed by patrons while seated at a table, or a fixed structure used as a table for the eating of food, and not elsewhere. Therefore, the sale and supply of liquor to patrons is restricted to table service by staff of the licensee.
4. The maximum number of persons permitted to be on the licensed premises and extended area permit (alfresco) at any time is limited to 100.

TOILETS

The Licensee must ensure that the toilets outlined in green on the plans dated 22 February 2022 are available for the use by patrons whenever the licensed premises are open. Further, the Licensee must

ensure that the toilets are maintained in a manner that complies with the Policy of the Director in respect of the standard of licensed premises and toilet facilities.

ENTERTAINMENT CONDITION

(a) A person resorting to, or on the premises, including the licensee or manager, or an employee or agent of the licensee or manager, shall not:

- i. be immodestly or indecently dressed on the licensed premises, and/or
- ii. take part in, undertake or perform any activity or entertainment on the licensed premises in a lewd or indecent manner.

(b) The licensee or manager, or an employee or agent of the licensee or manager, is prohibited from:

- i. exhibiting or showing, or causing, suffering or permitting to be exhibited or shown, on the licensed premises any "R 18+", "X 18+" or "RC" classified film or computer game or "Category 1 – Restricted" or "Category 2 – Restricted" publication, or extract therefrom; or
- ii. causing, suffering or permitting any person employed, engaged or otherwise contracted to undertake any activity or perform any entertainment on the licensed premises to be immodestly or indecently dressed on the licensed premises; or
- iii. causing, suffering or permitting any person to take part in, undertake or perform any activity or entertainment on the licensed premises in a lewd or indecent manner.

(c) In this condition "licensed premises" includes any premises, place or area:

- i. which is appurtenant to the licensed premises; or
- ii. in respect of which an extended trading permit granted to the licensee is for the time being in force, but does not include any part of the premises which is reserved for the private use of the licensee, manager or employees of the licensee and to which the public does not have access.

COMPLIANCE WITH HARM MINIMISATION POLICY

The licensee has lodged a copy of the House Management Policy, Code of Conduct and Management Plan developed for these premises in accordance with the Harm Minimisation Policy. These documents must be retained on the licensed premises and produced to any Authorised Officer if required.

This licence takes effect from **08 December 2022**.



DIRECTOR OF LIQUOR LICENSING

SHARED TOILET FACILITIES
 The licensee must ensure that the toilets outlined in green are available for use by patrons whenever the licensed premises are trading under the provisions of the Liquor Control Act 1988.


- Dedicated Toilet Facilities - Riversmith
- Licensed Area after redefinition
- Area removed from License

LIQUOR CONTROL ACT 1988
 The area outlined in red on this plan is the defined licensed area. It is a condition of the licence that this area shall not be altered without approval.

ApplicationID: A888981281
 Decision Date: 8 December 2022

DIRECTOR OF LIQUOR LICENSING

RECEIVED
22 FEB 2022
 Department of Local Government,
 Sport & Cultural Industries

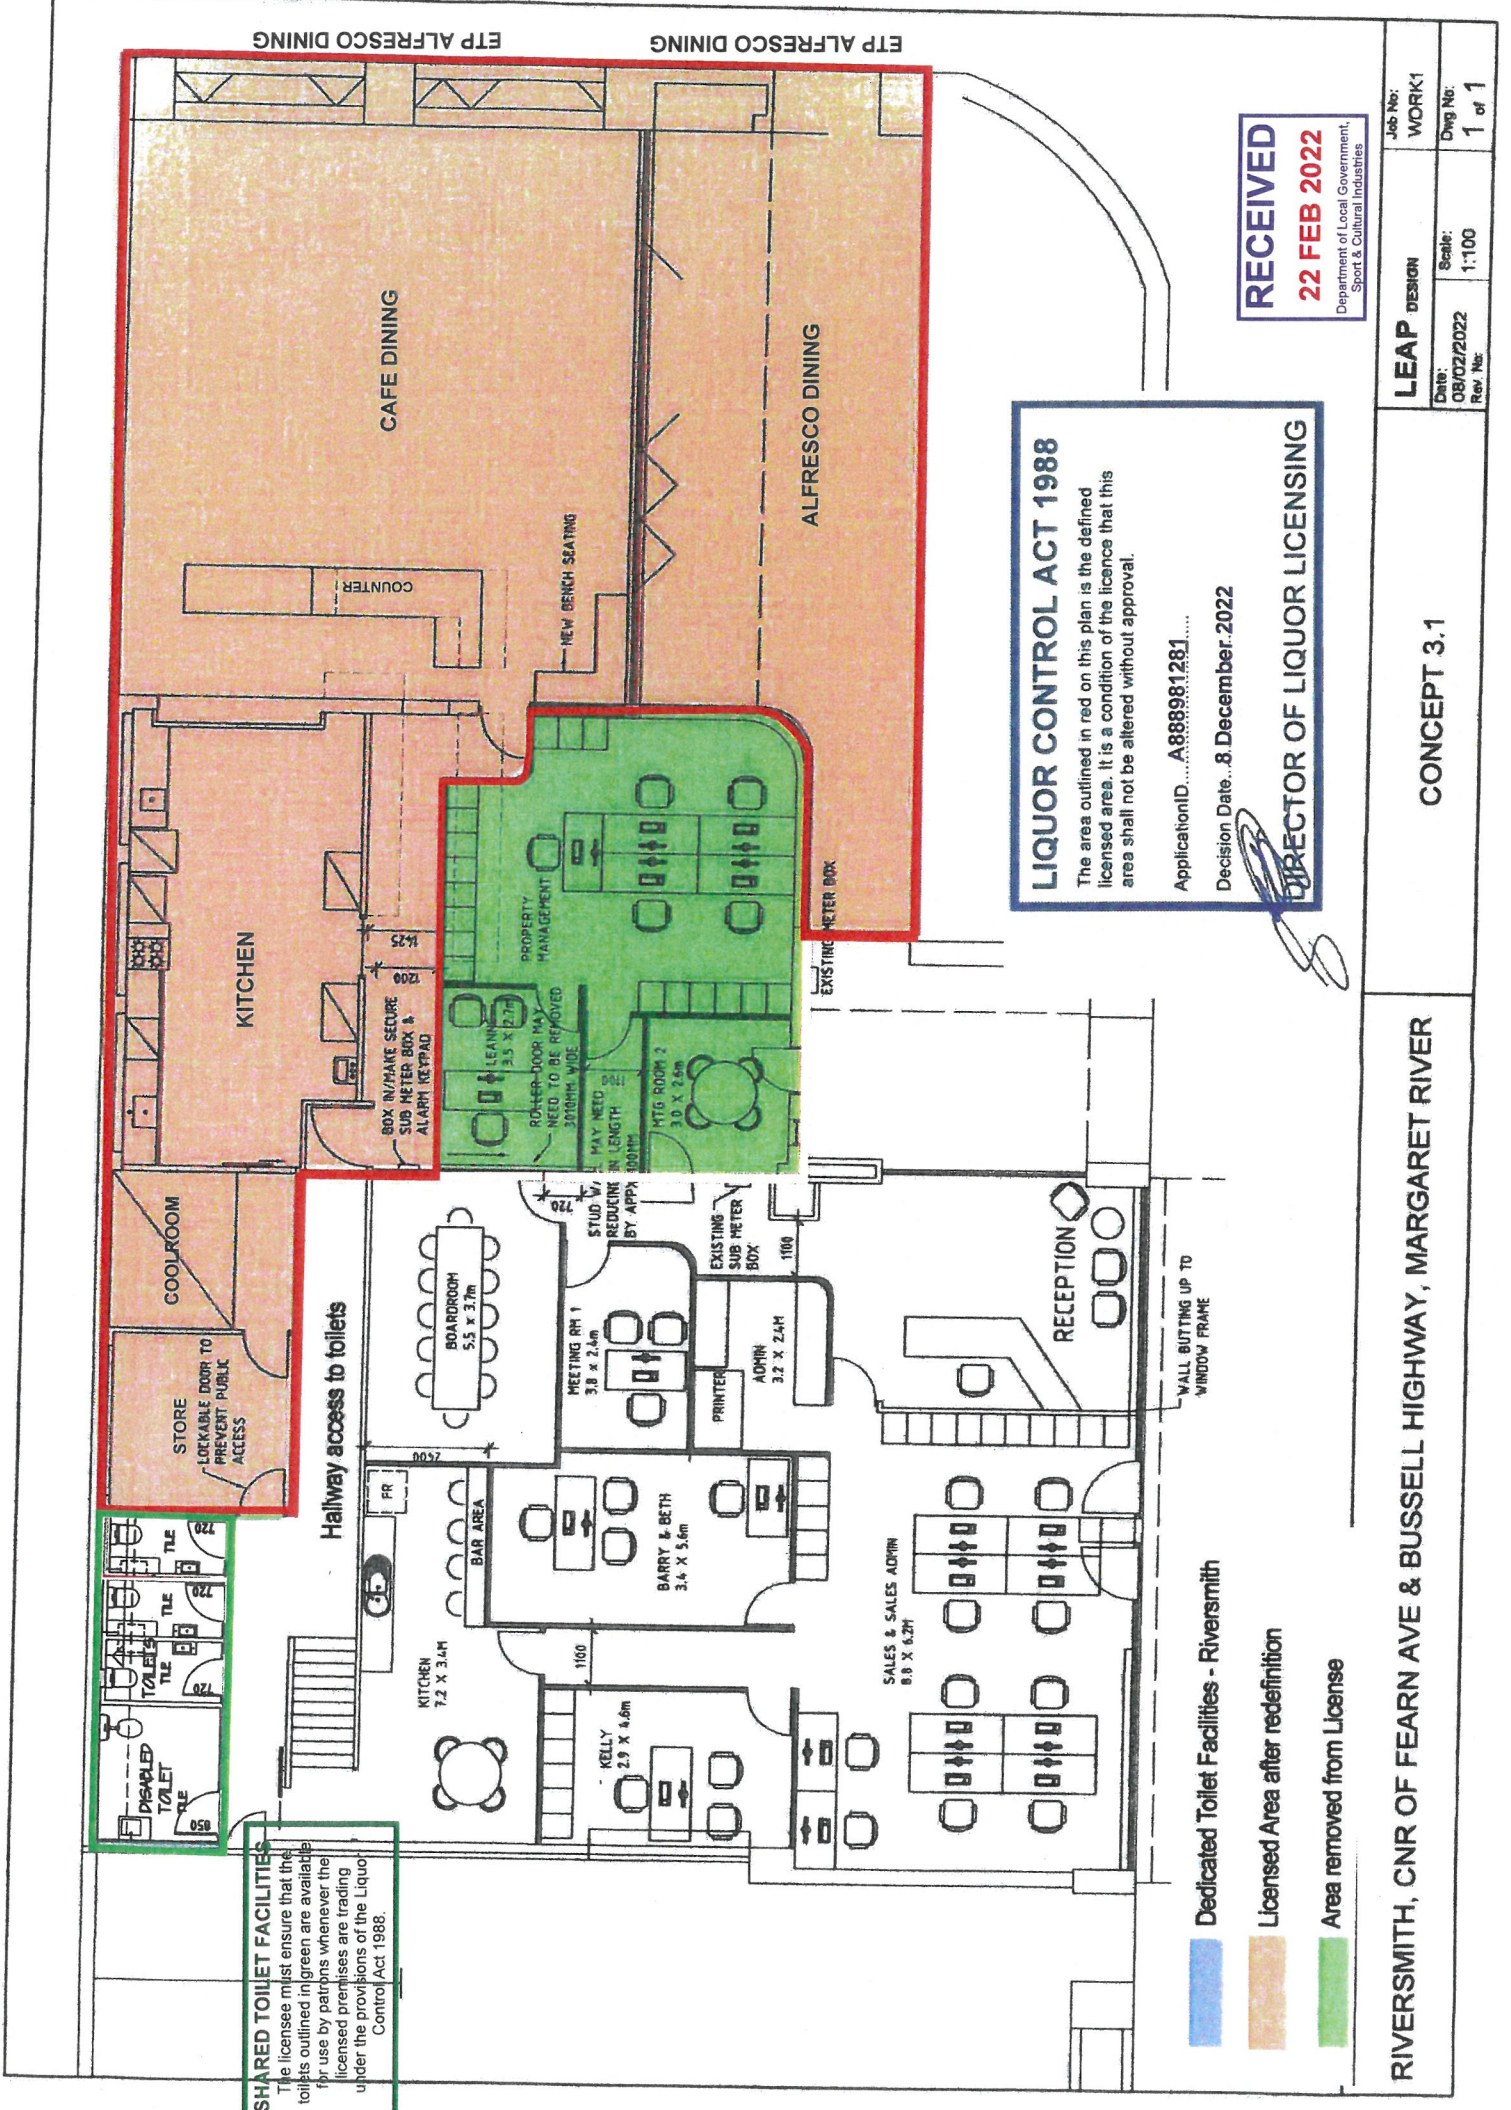

RIVERSMITH, CNR OF FEARN AVE & BUSSELL HIGHWAY, MARGARET RIVER

CONCEPT 3.1

Job No:	WORK1
Date:	08/02/2022
Scale:	1:100
Rev. No:	1 of 1

LEAP DESIGN



**LIQUOR CONTROL ACT 1988
EXTENDED TRADING PERMIT
LIQUOR WITHOUT A MEAL**

The Licensee
Riversmith
PO Box 412
MARGARET RIVER WA 6285

Premises Name: Riversmith
Premises Address: 122 Bussell Highway, MARGARET RIVER WA 6285
Licensee: Goldcape Holdings (WA) Pty Ltd
Licence No: 606207354615

The licensee named above holds an extended trading permit in relation to the licensed premises and licence described above, pursuant to the Liquor Control Act 1988 ("the Act"). The permit authorises an extension of trading for the licence in accordance with the conditions and requirements set out below.

1. DATE OF EFFECT

The permit takes effect from **02/03/2022 until 07/10/2030**

2. AUTHORISATIONS AND CONDITIONS

Pursuant to s 60(4)(ca) of the Act, the licensee is authorised to sell and supply liquor, whether or not ancillary to a meal eaten by that person, subject to the following conditions:-

1. Pursuant to s 50 of the Act, the purpose of the business carried on at the licensed premises must consist primarily and predominantly of the regular supply of meals (as defined by s 3) to customers.

A 'meal' is defined by s 3 of the Act as food:

- (a) that is eaten by a person sitting at a table, or a fixed structure used as a table;
 - (b) that is of sufficient substance as to be ordinarily accepted as a meal; and
 - (c) that may consist of one or more courses,
- but does not include any food prescribed by the regulations not to be a meal.

2. The kitchen situated on the licensed premises, together with kitchen and food service staff, must be open and operating with the restaurant's regular full menu being available at all times liquor is sold and supplied to patrons.
3. Liquor may only be consumed by patrons while seated at a table, or a fixed structure used as a table for the eating of food, and not elsewhere. Therefore, the sale and supply of liquor to patrons is restricted to table service by staff of the licensee.
4. The premises must always be set up and presented for dining. Tables cannot be removed or shifted in order to create dance floors or functions areas.

5. The maximum number of persons permitted to be on the licensed premises at any time is no more than 120, or a lesser number of persons as approved by the local government authority or any other approval.
6. The permit does not apply to any bar/servery area identified in the approved plans.
7. The area to which the permit relates is the whole of the licensed area, including the alfresco dining permit area.
8. The licensee is prohibited from promoting and/or advertising the licensed premises as anything other than a restaurant.
9. The trading hours in respect of this permit are the same as the permitted hours pursuant to s 98 of the Act, in respect of a hotel licence.



DIRECTOR OF LIQUOR LICENSING

Date of issue: 21 March 2022



**LIQUOR CONTROL ACT 1988
EXTENDED TRADING PERMIT
EXTENDED AREA**

The Licensee
Riversmith
PO Box 412
MARGARET RIVER WA 6285

Premises Name: Riversmith
Premises Address: 122 Bussell Highway, MARGARET RIVER WA 6285

Licensee: Goldcape Holdings (WA) Pty Ltd
Licence No: 606207354615

The licensee named above holds an extended trading permit in relation to the licensed premises and licence described above, pursuant to the Liquor Control Act 1988 ("the Act"). The permit authorises an extension of trading for the licence in accordance with the conditions and requirements set out below.

1. DATE OF EFFECT

The permit takes effect from **02/03/2022** until **21/12/2030**


2. AUTHORISATIONS AND CONDITIONS

Pursuant to s 60(4)(h) of the Act, this permit authorises the licensee to sell and supply liquor to a person, for consumption in the permit area, only ancillary to a meal supplied by the licensee to, and eaten by that person while seated at a dining table and not otherwise, subject to the following conditions:

1. The area to which the permit relates is that area outlined in yellow on plans dated 29 May 2015.
2. The serving of liquor to patrons is restricted to table service by staff of the licensee.

The permit is valid from 22 December 2020 and it will remain in force until 21 December 2030 provided the Licence to Set Up and Conduct an Eating Area or other approval from the Shire of Augusta-Margaret River for alfresco dining area remains current.

In accordance with s60(8A) of the Act, the licensing authority may cancel an extended trading permit at any time if satisfied that the permit is no longer appropriate.

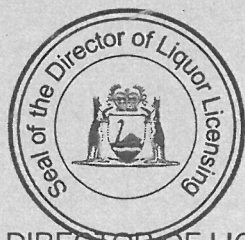

DIRECTOR OF LIQUOR LICENSING

Date of issue: 21 March 2022